


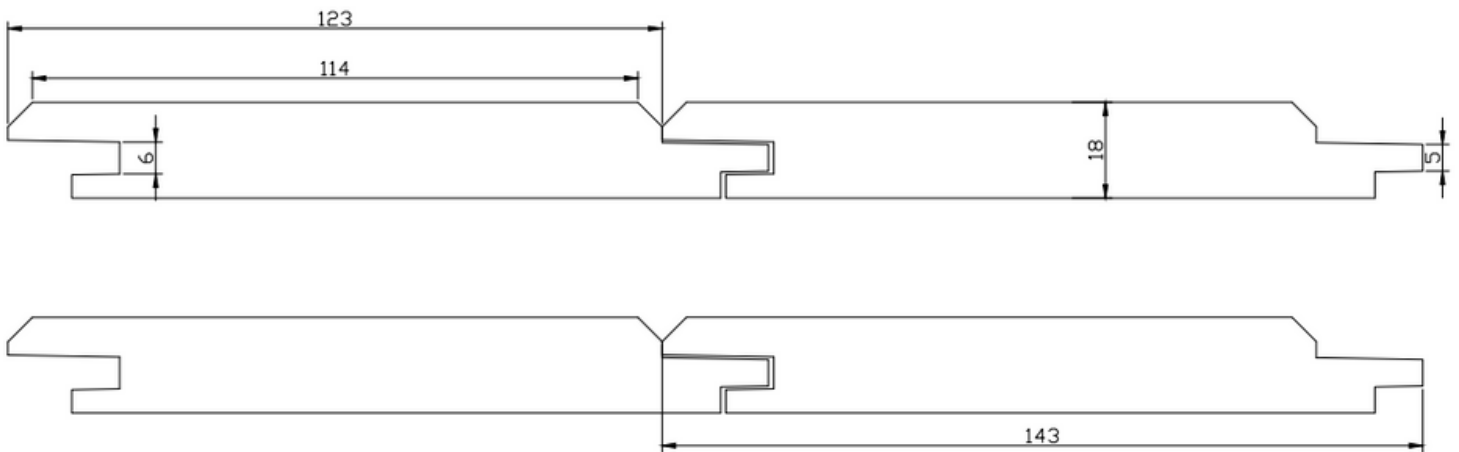

Cladding specification

Bond 143 x 18 Oak



Signature

Print

Date