


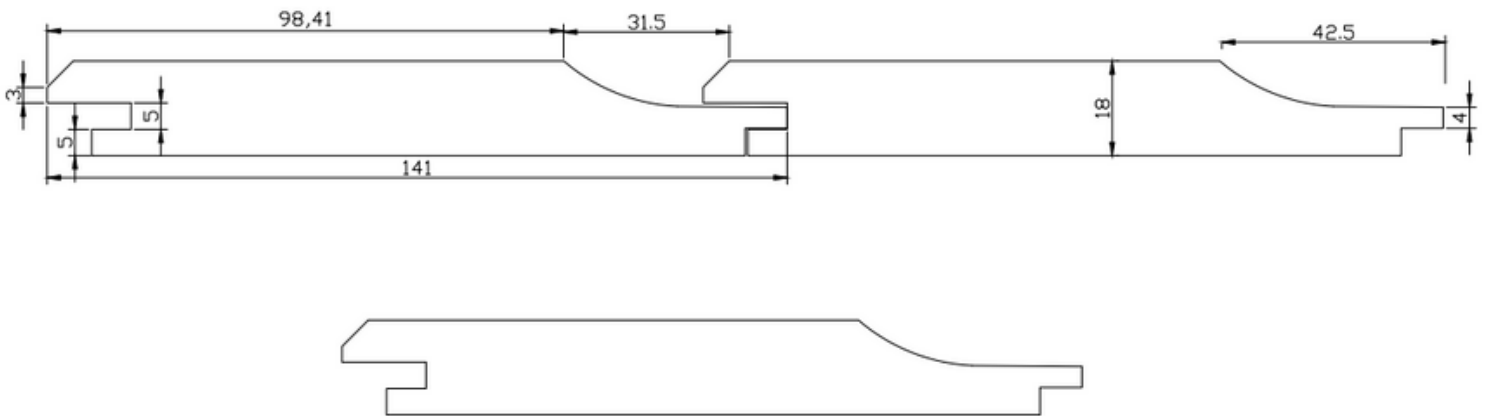

# Cladding specification

Bond 6

Western Red Cedar



Signature

Print

Date